



PROFILE: DRIVEWAY CENTERLINE

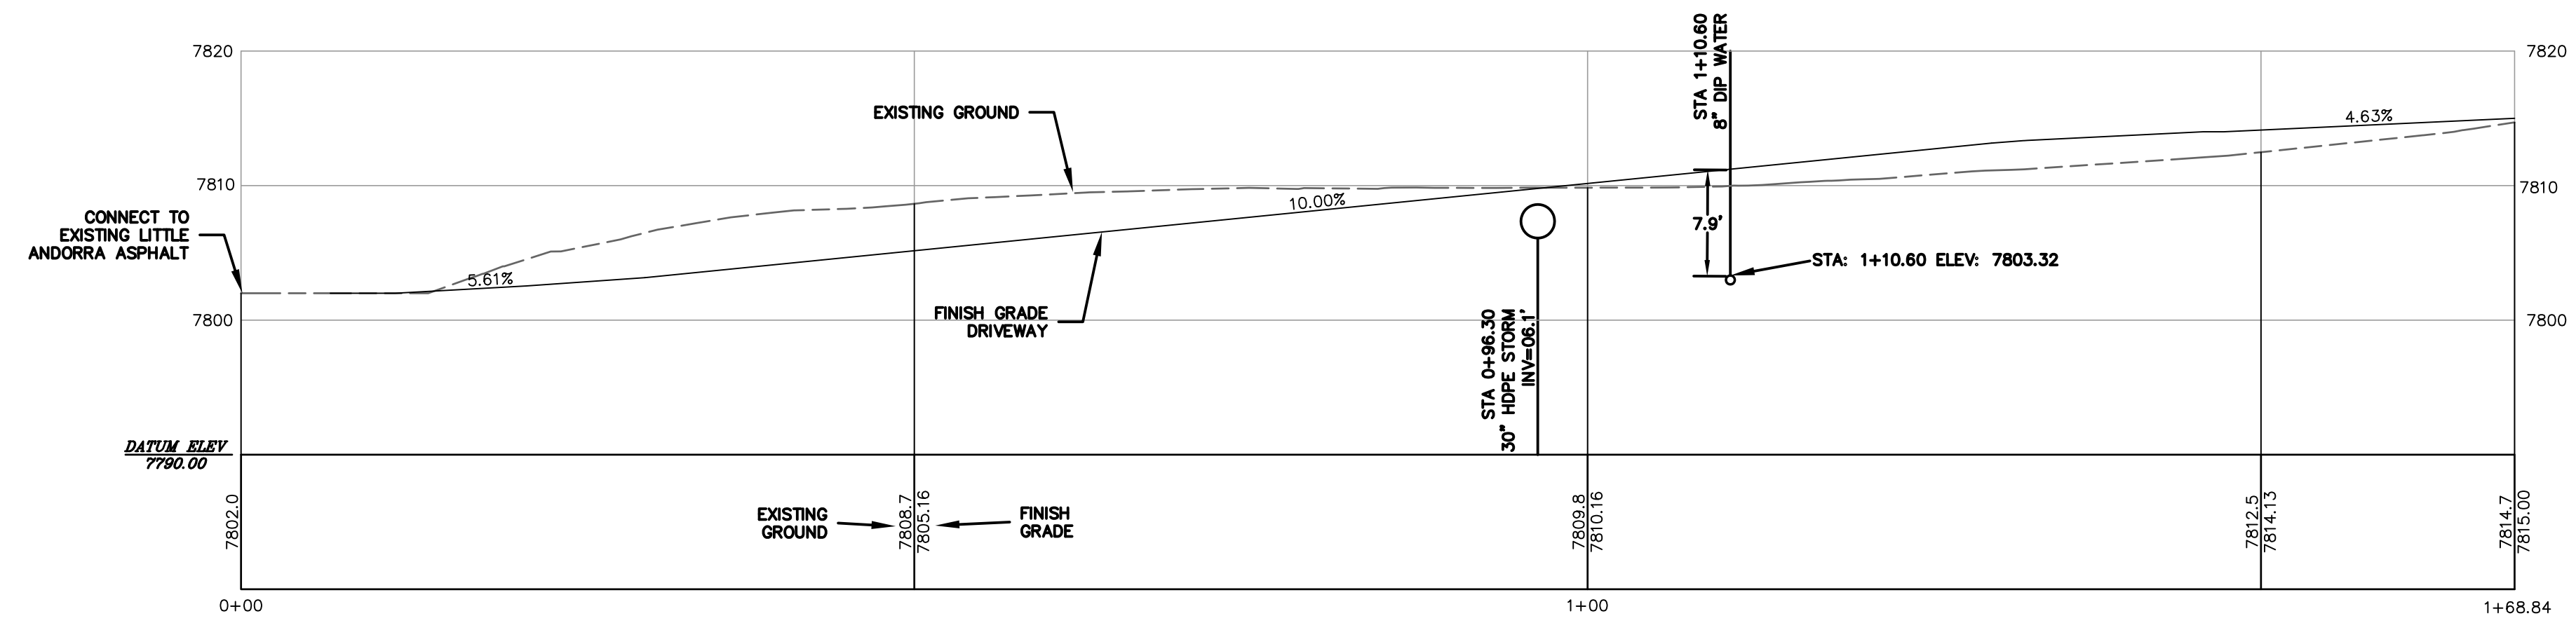

PROFILE SCALES:
 HORIZ: 1"=10'
 VERT: 1"=10'

PROFILE: WATER MAIN PROFILE

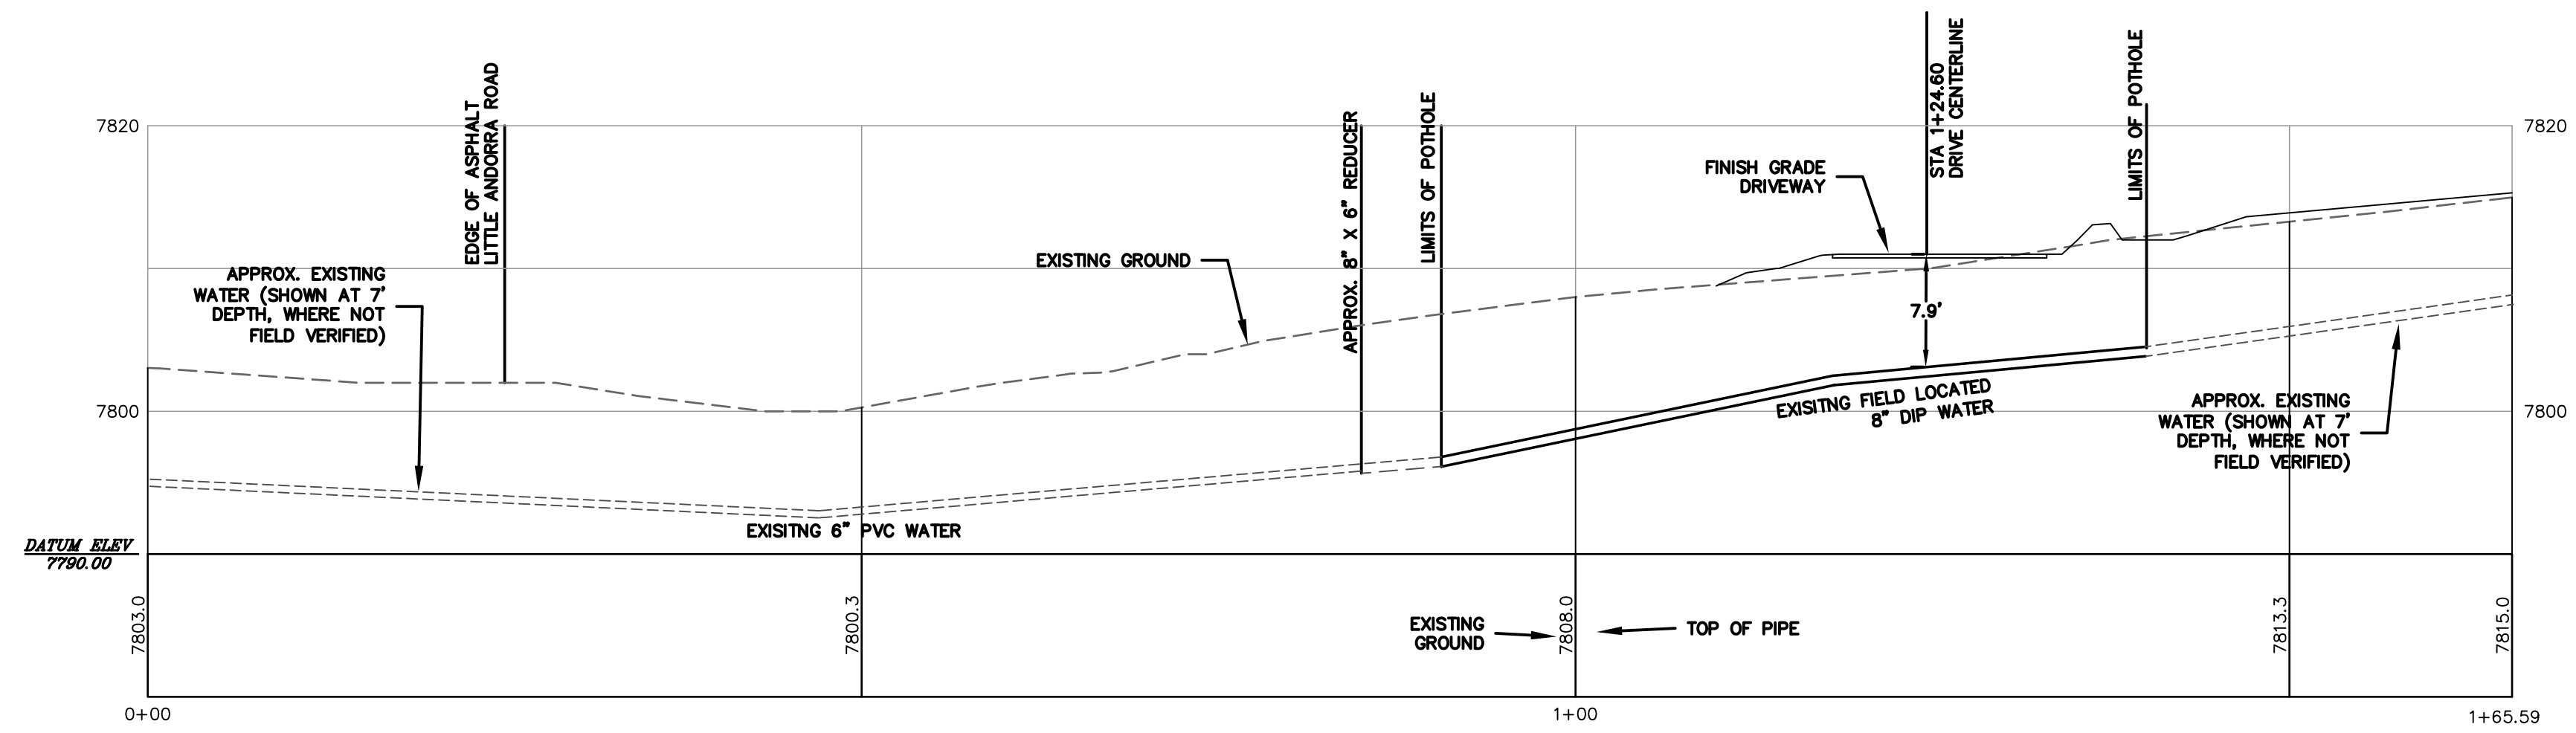

(SEAL)

DESIGNED BY OTHERS	NO.	DATE	REVISIONS	BY
DRAWN	MCW			
CHECKED	MCW			
JOB NO.	XXX			
DATE	05/24/2018			

C:\Edwards\Cordillera-420 Little Andorra-2018\dwg\Master\420 Little Andorra-Civil.dwg, 5/24/2018 2:48:36 PM, Wsady