


2 Lower Level - Proposed  
1/4" = 1' - 0"

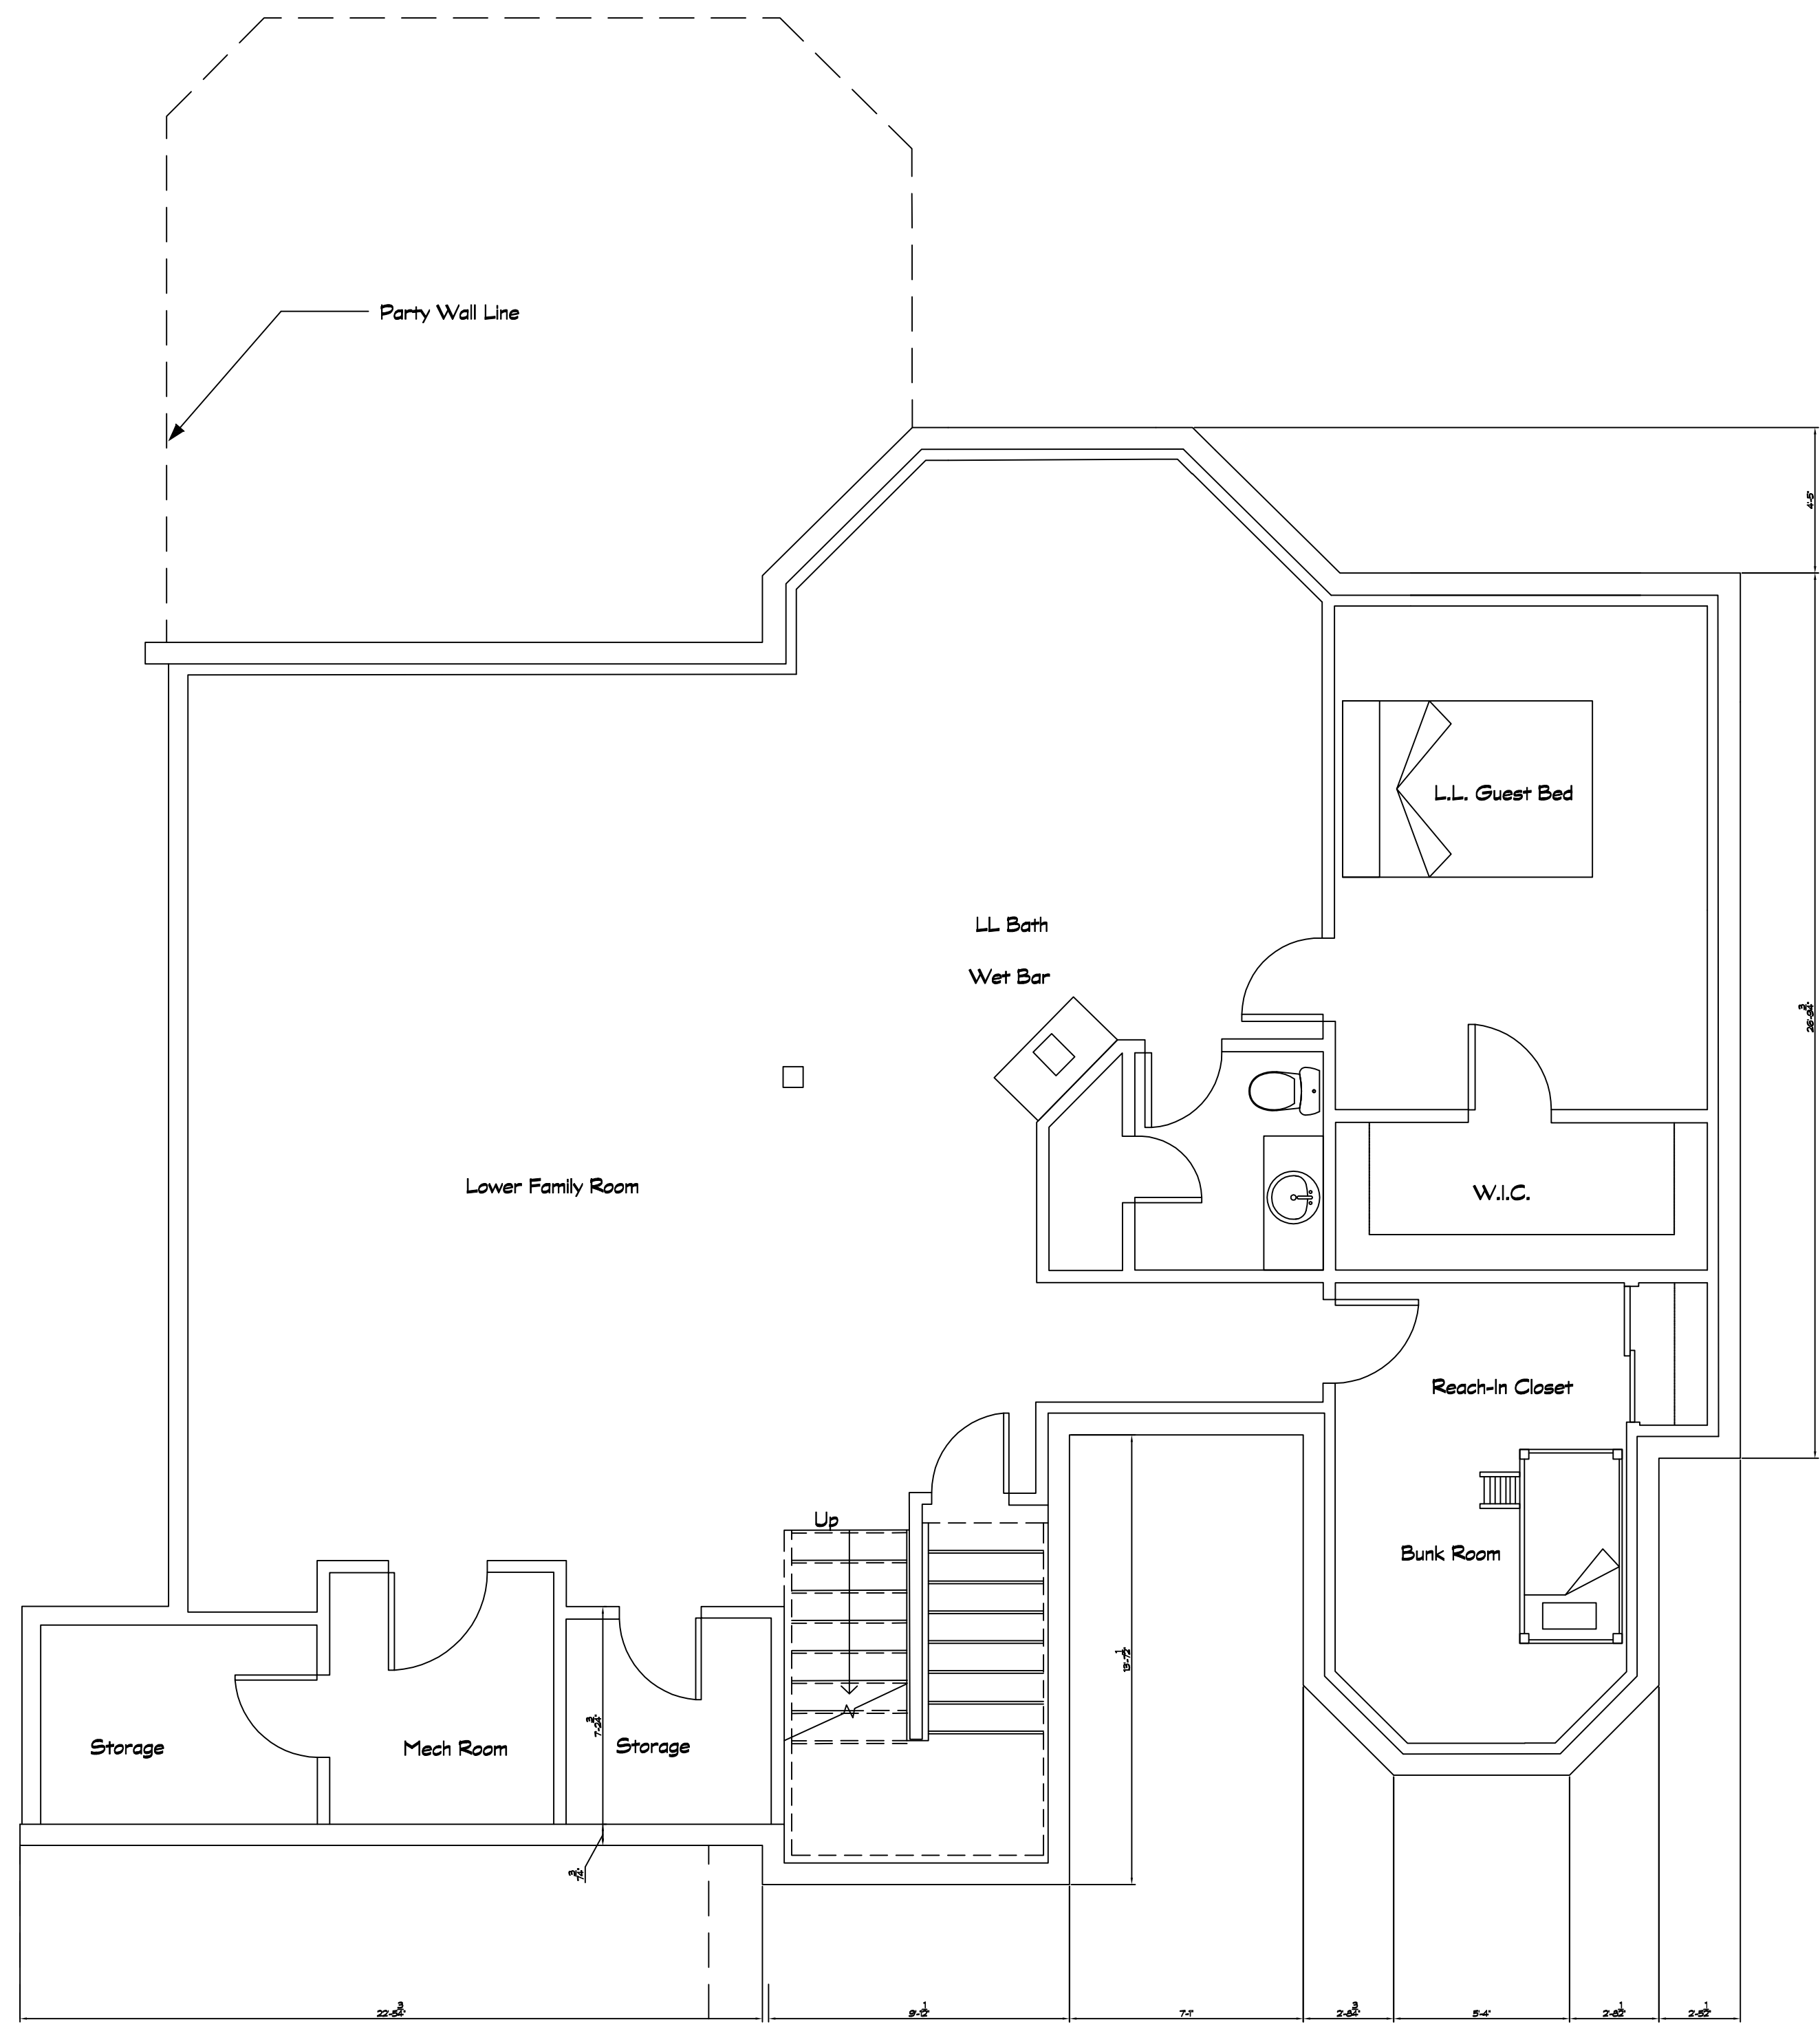

1 Lower Level - Existing  
1/4" = 1' - 0"

General Notes

No	Rev.	Date
A	Permit review	2/19/19



**Turnberry 74**  
74 Turnberry Pl E  
Arrowhead - Edwards  
Colorado

Project Turnberry Remodel	Sheet No
Date February 2019	<b>01</b>
Scale 1/4" = 1'-0"	