


2 Main Level - Proposed
1/4" = 1' - 0"

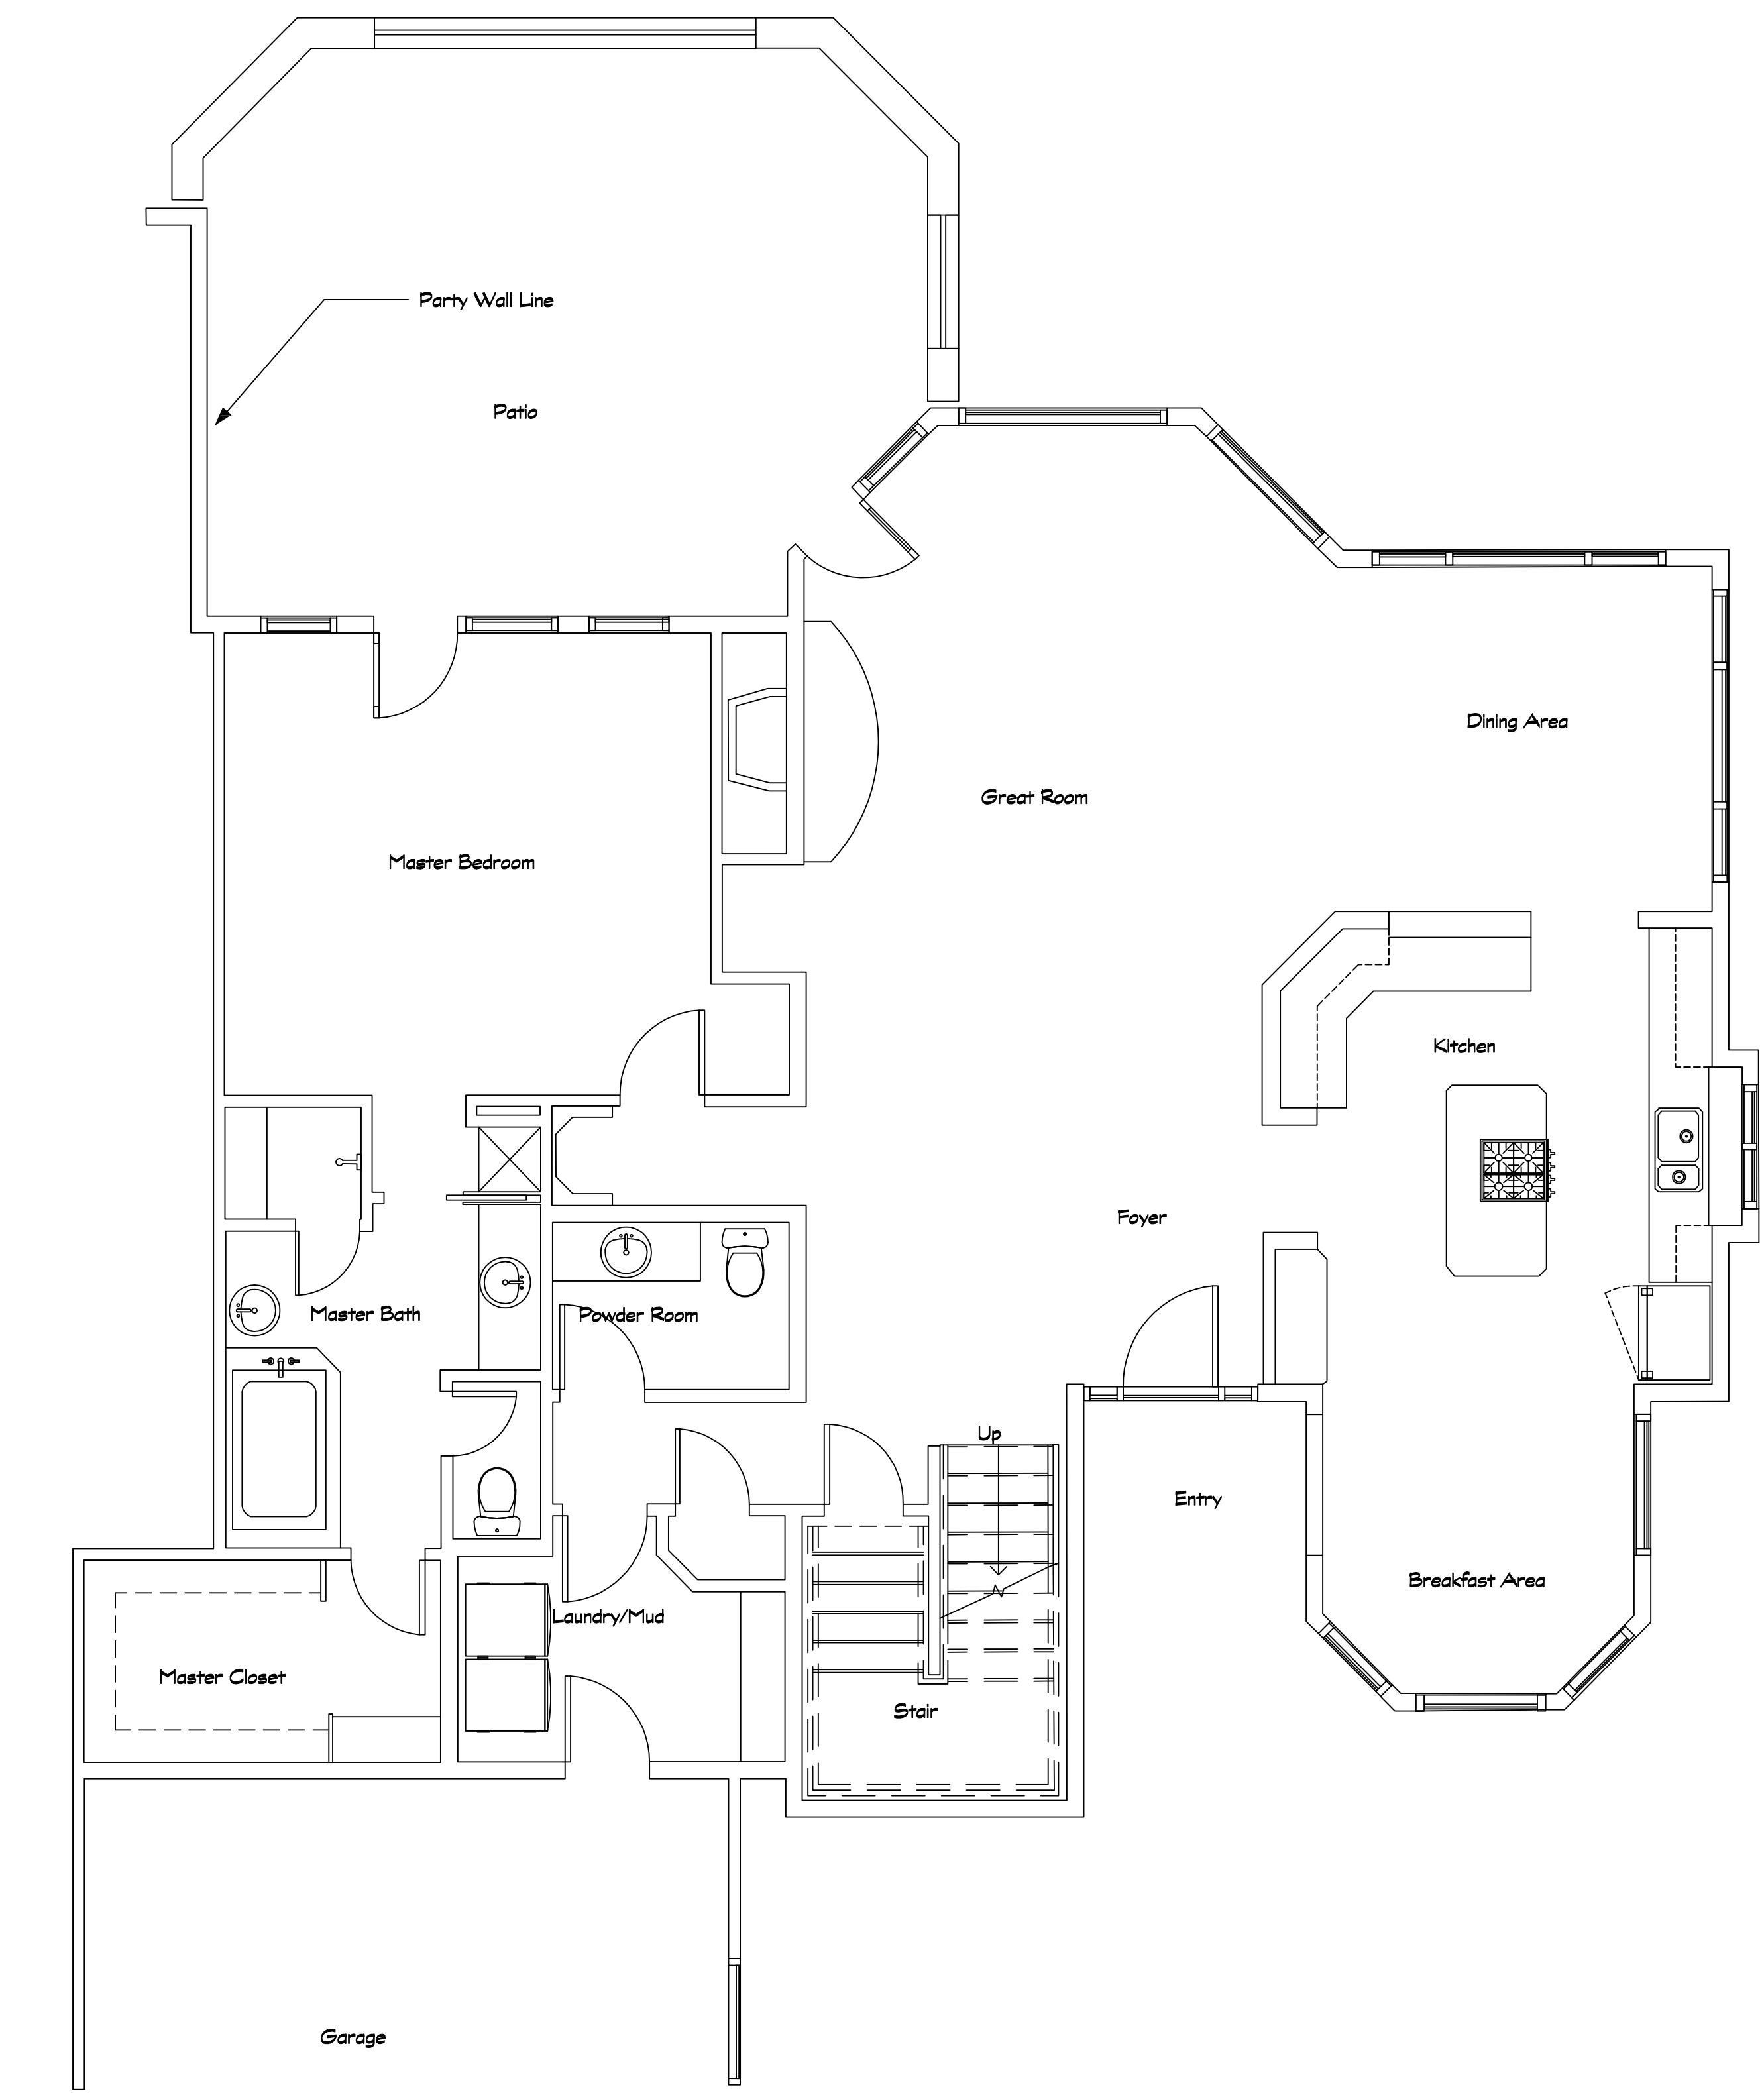

1 Main Level - Existing
1/4" = 1' - 0"

General Notes

| No | Rev. | Date |
|----|---------------|---------|
| A | Permit review | 2/19/19 |



Turnberry 74
74 Turnberry Pl E
Arrowhead - Edwards
Colorado

| | |
|------------------------------|-----------|
| Project Turnberry Remodel | Sheet No |
| Date February 2019 | 02 |
| Scale 1/4" = 1'-0" | |